


# STOP SIGN AND STREET IDENTIFICATION ASSEMBLY

## Typical Details

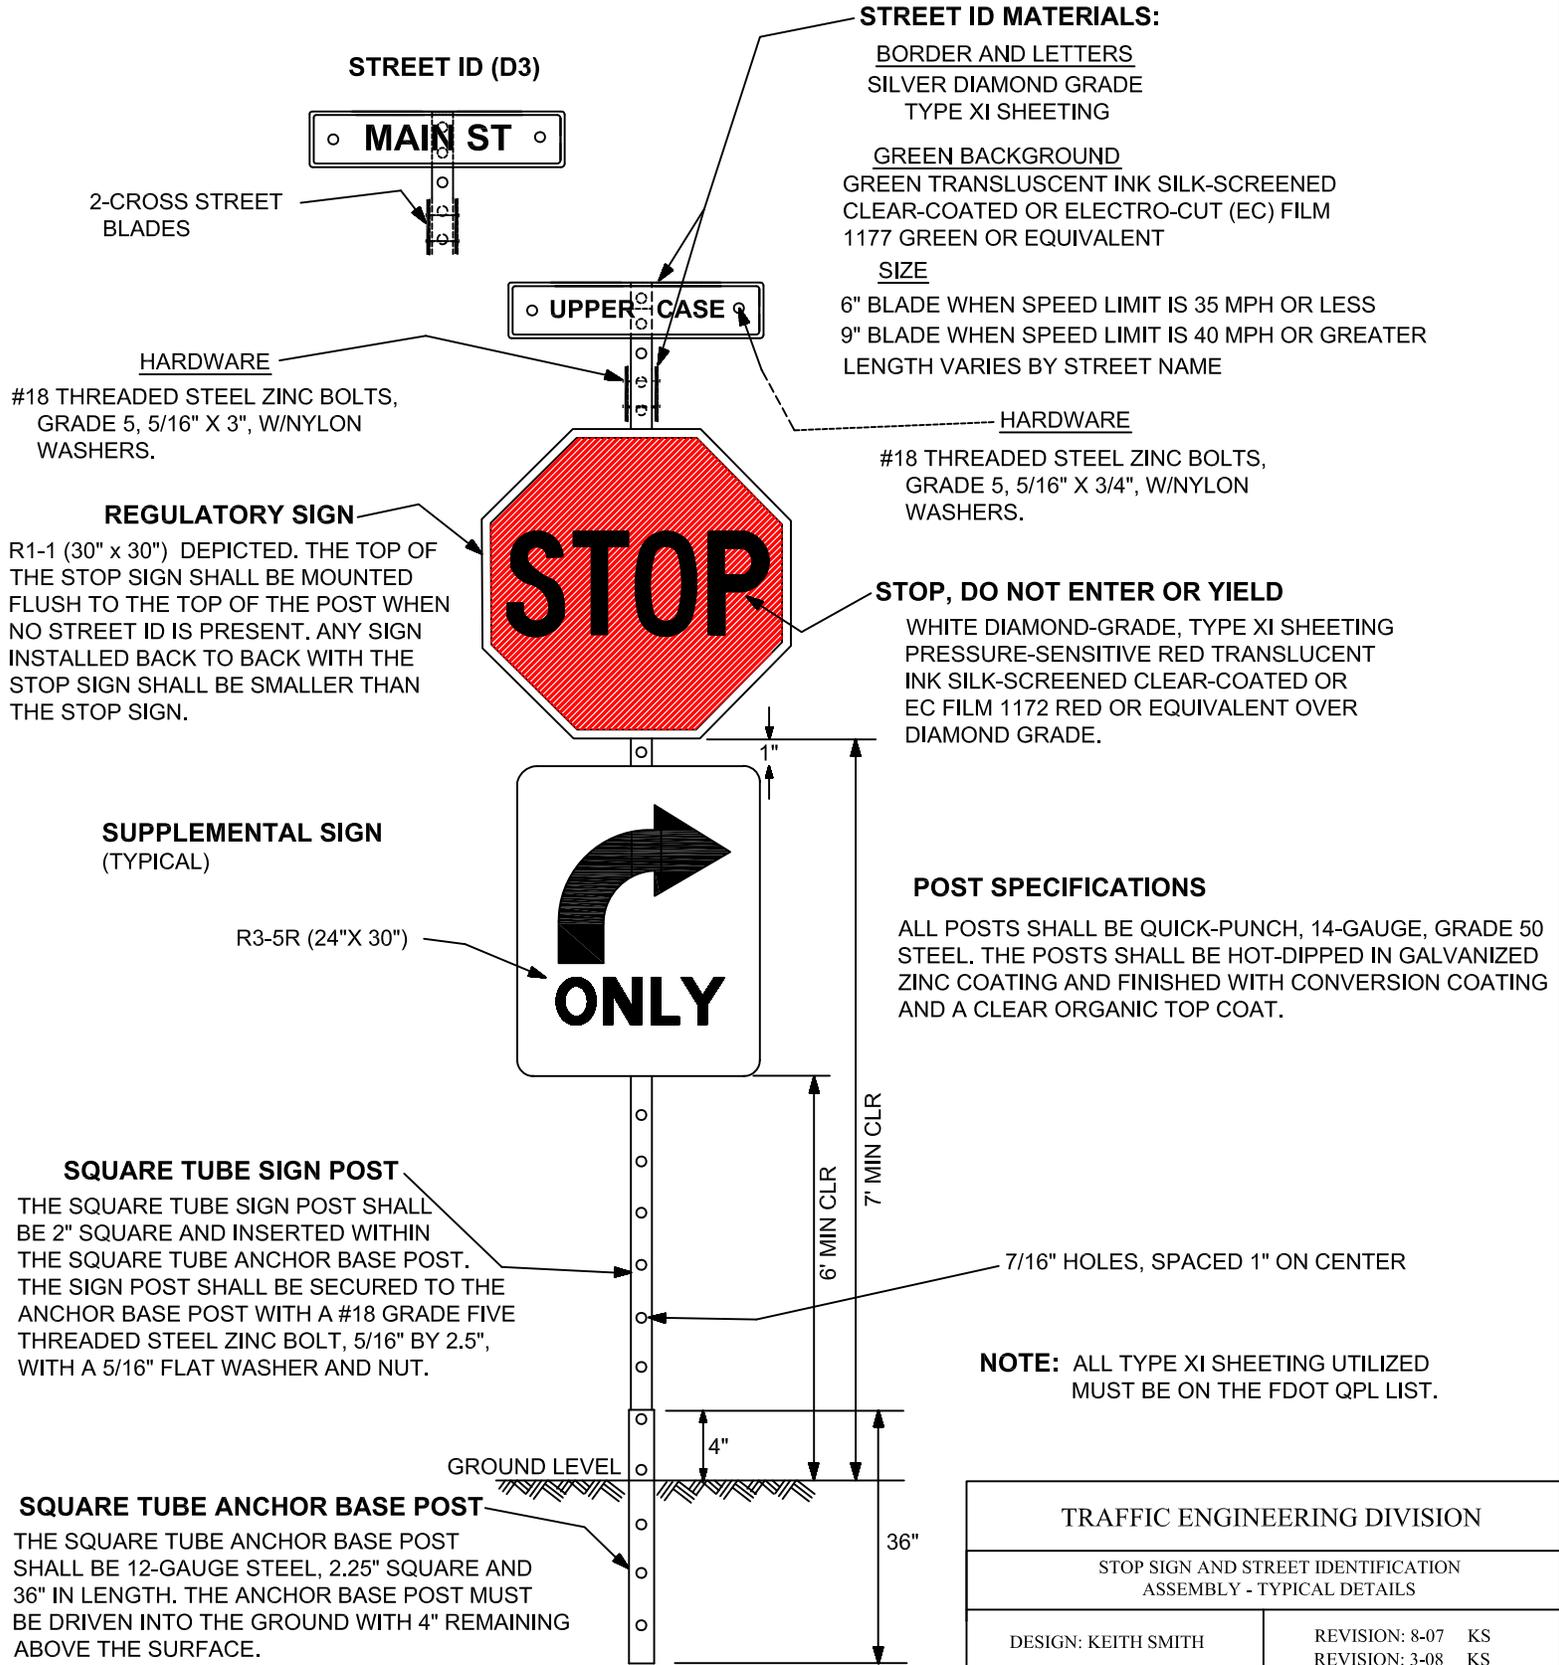

BROWARD COUNTY  
 PUBLIC WORKS DEPARTMENT

TRAFFIC ENGINEERING DIVISION	
STOP SIGN AND STREET IDENTIFICATION ASSEMBLY - TYPICAL DETAILS	
DESIGN: KEITH SMITH	REVISION: 8-07 KS
	REVISION: 3-08 KS
	REVISION: 9-11 KS
APPROVED: ANDREW G. SEBO, P.E., PTOE	
G:\SHARED\TE Standards & Specifications	