


NAME _____
 EVENT DATE _____
 EVENT TIME _____


LONG KEY NATURE CENTER MAIN HALL DIAGRAM

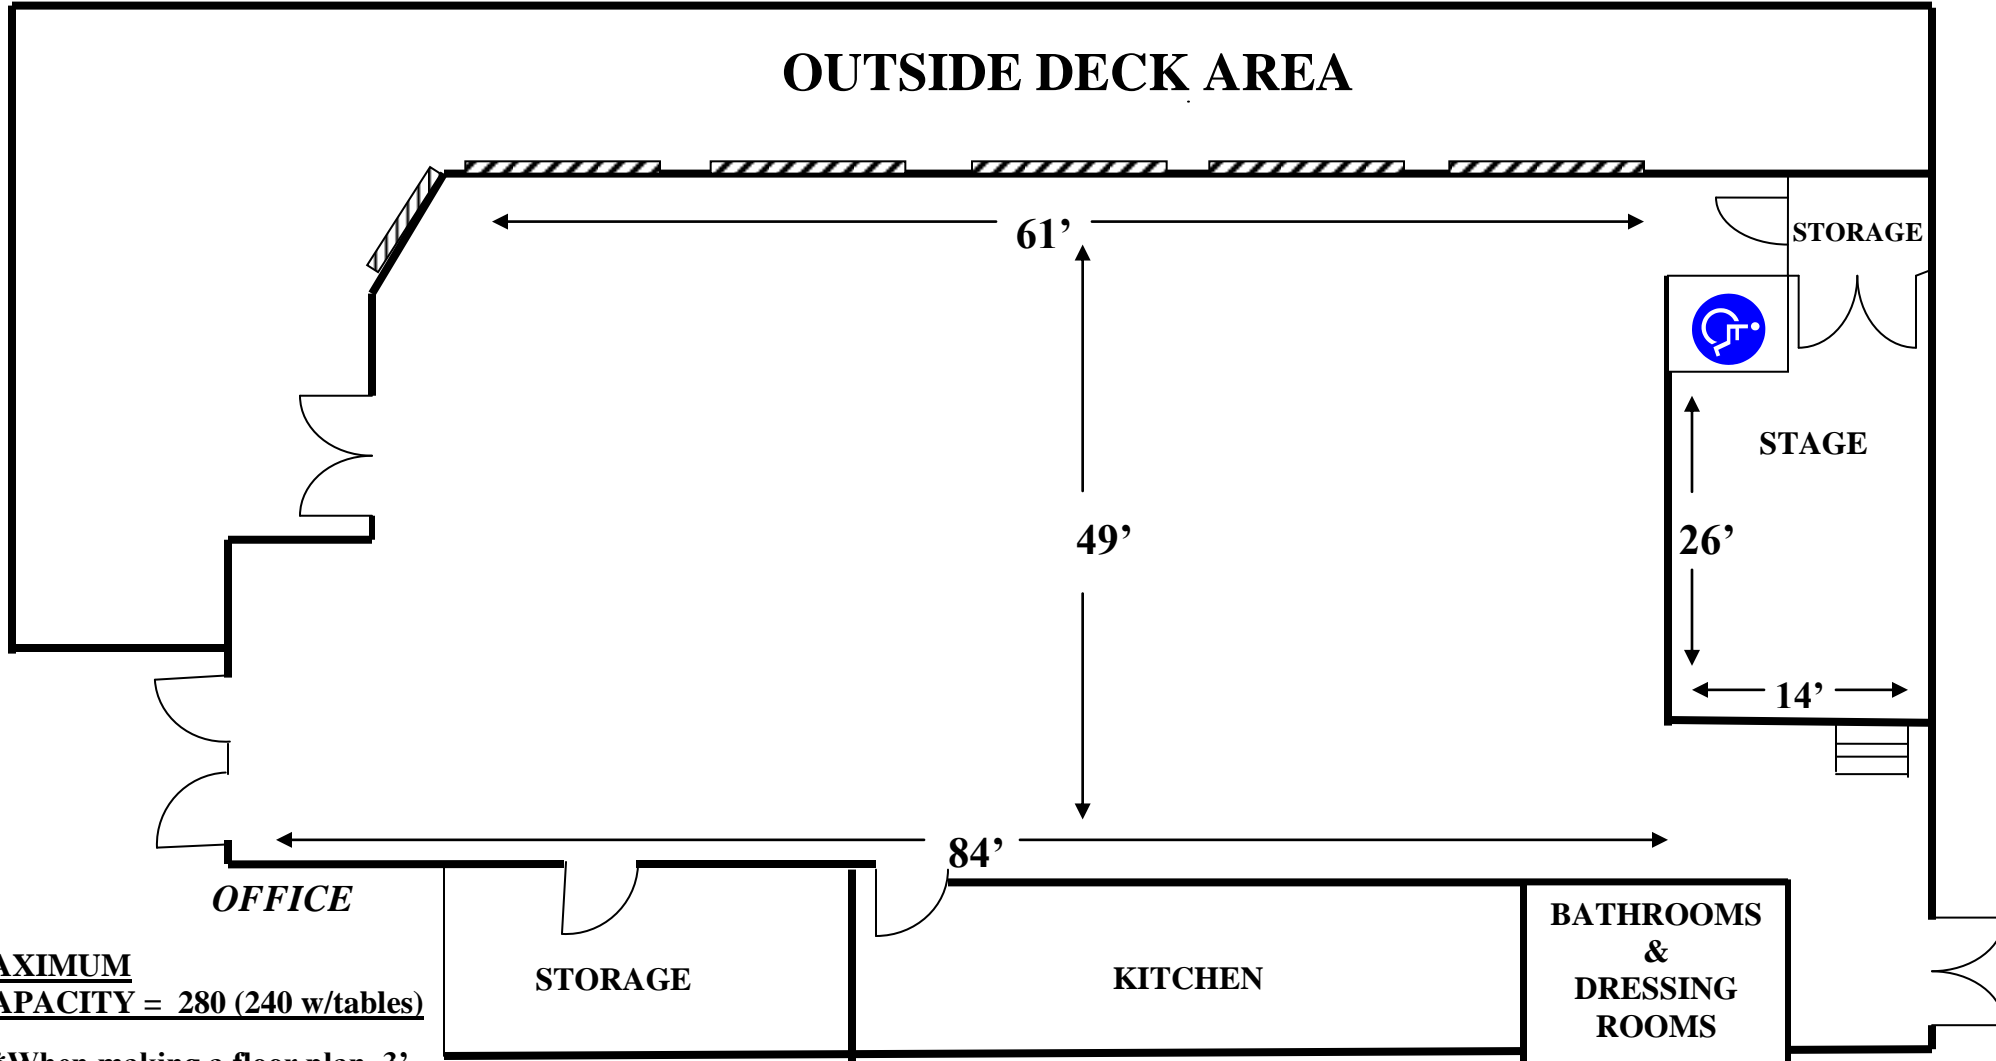

MAXIMUM CAPACITY = 280 (240 w/tables)

***When making a floor plan, 3' must be left clear of any door by order of Davie Fire Department.

RENTAL INCLUDES USE OF:

- 30 ROUND TABLES = 5' THAT SEAT UP TO 8 PEOPLE
- 10 RECTANGLE TABLES = 6' LONG
- 280 CHAIRS
- WINDOW = 

This floor plan is diagrammed to my specifications and I agree that this is the way that the Long Key staff will set up the Hall on the day of the event. I understand that there may not be time for any last minute changes. I further understand that this drawing is not to scale and although staff will try their best to set-up the area as close as indicated, some small adjustments may need to be made by staff to make things fit.

_____ Patron _____ Staff