



SIGN DETAIL

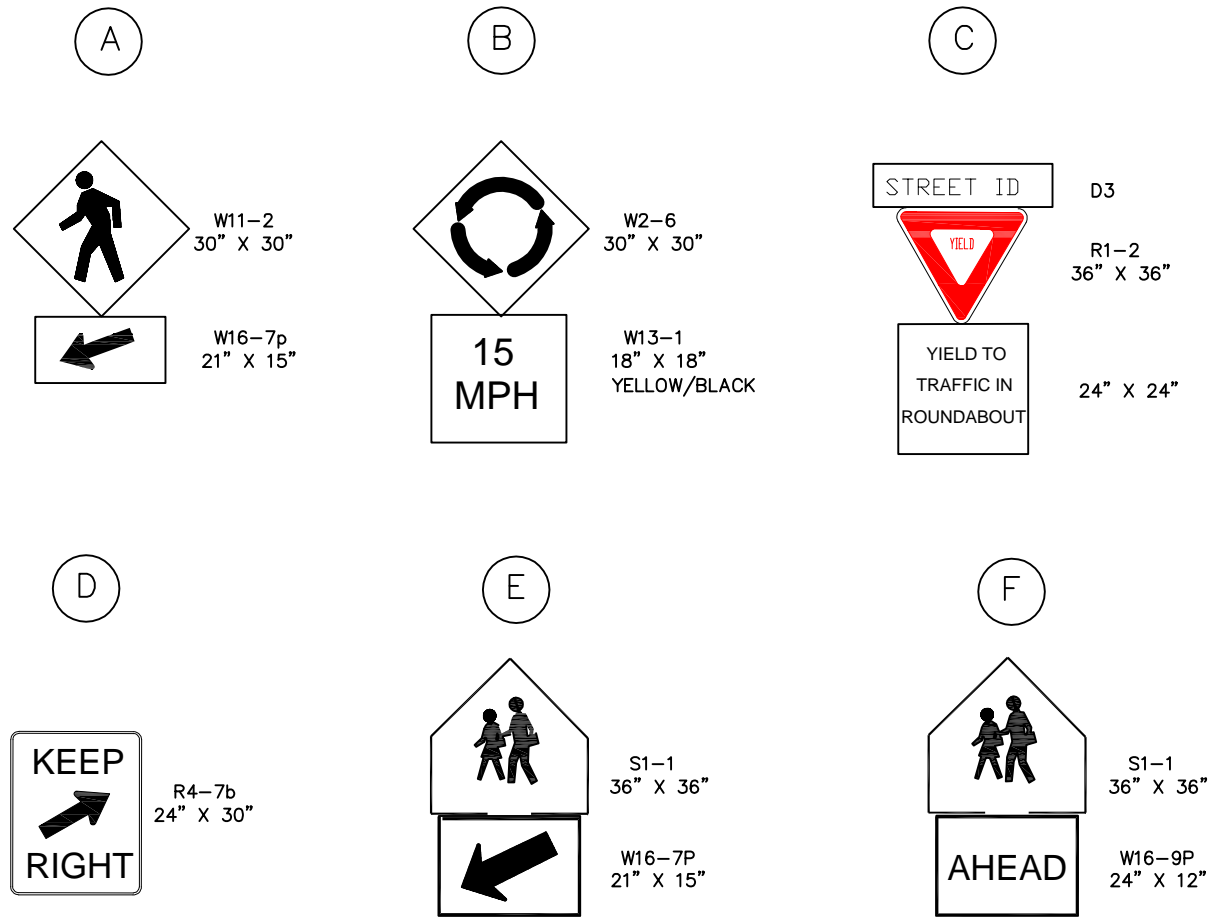


YIELD LINE DETAIL

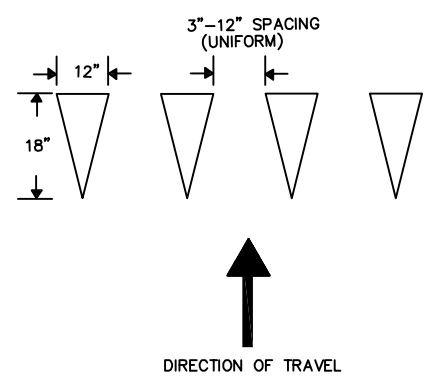

NOTES

1. ROUNDABOUT GEOMETRY SHALL BE IN ACCORDANCE WITH THE FDOT ROUNDABOUT GUIDE, MARCH 1996.
2. PLACEMENT OF ADVANCE SIGNAGE IS DEPENDENT ON SITE CONDITIONS, INCLUDING EXISTING SIGNAGE, AND SHALL PROVIDE SUFFICIENT ADVANCE WARNING TO THE DRIVER.
3. SIGNS SHALL NOT OVERHANG SIDEWALK OR CURB AND GUTTER IF RIGHT OF WAY IS AVAILABLE.

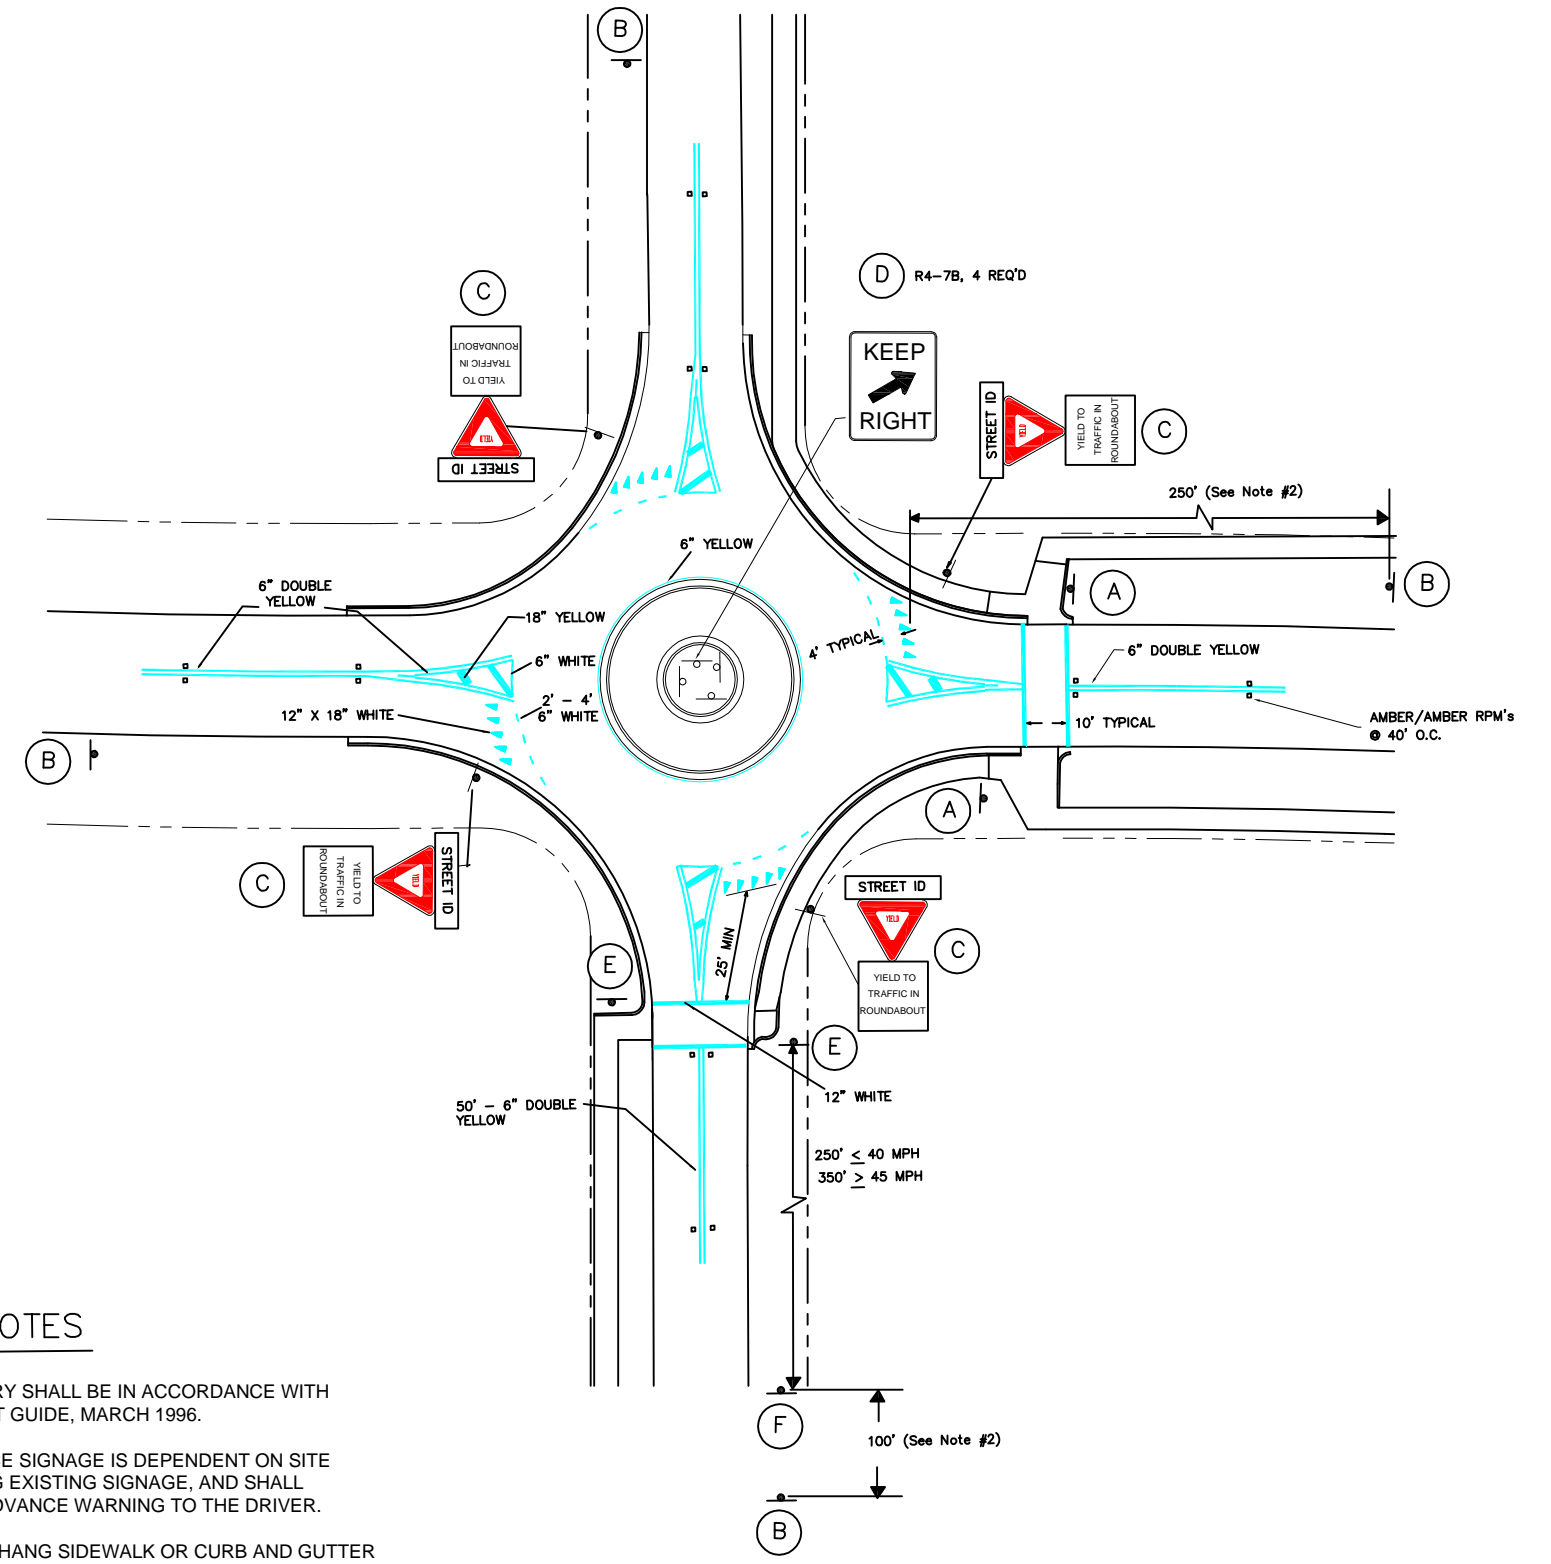

REVISION	BY	DATE	CHECKED BY	NAMES	DATES	SCALE: 1"=20'	FILE NO.
				DESIGNED BY	GWR	4/05	MUNICIPALITY:
				DRAWN BY	KS	4/05	ENGINEER OF RECORD: GEORGE ROBERTSON, P.E.
				CHECKED BY	JM	5/05	