



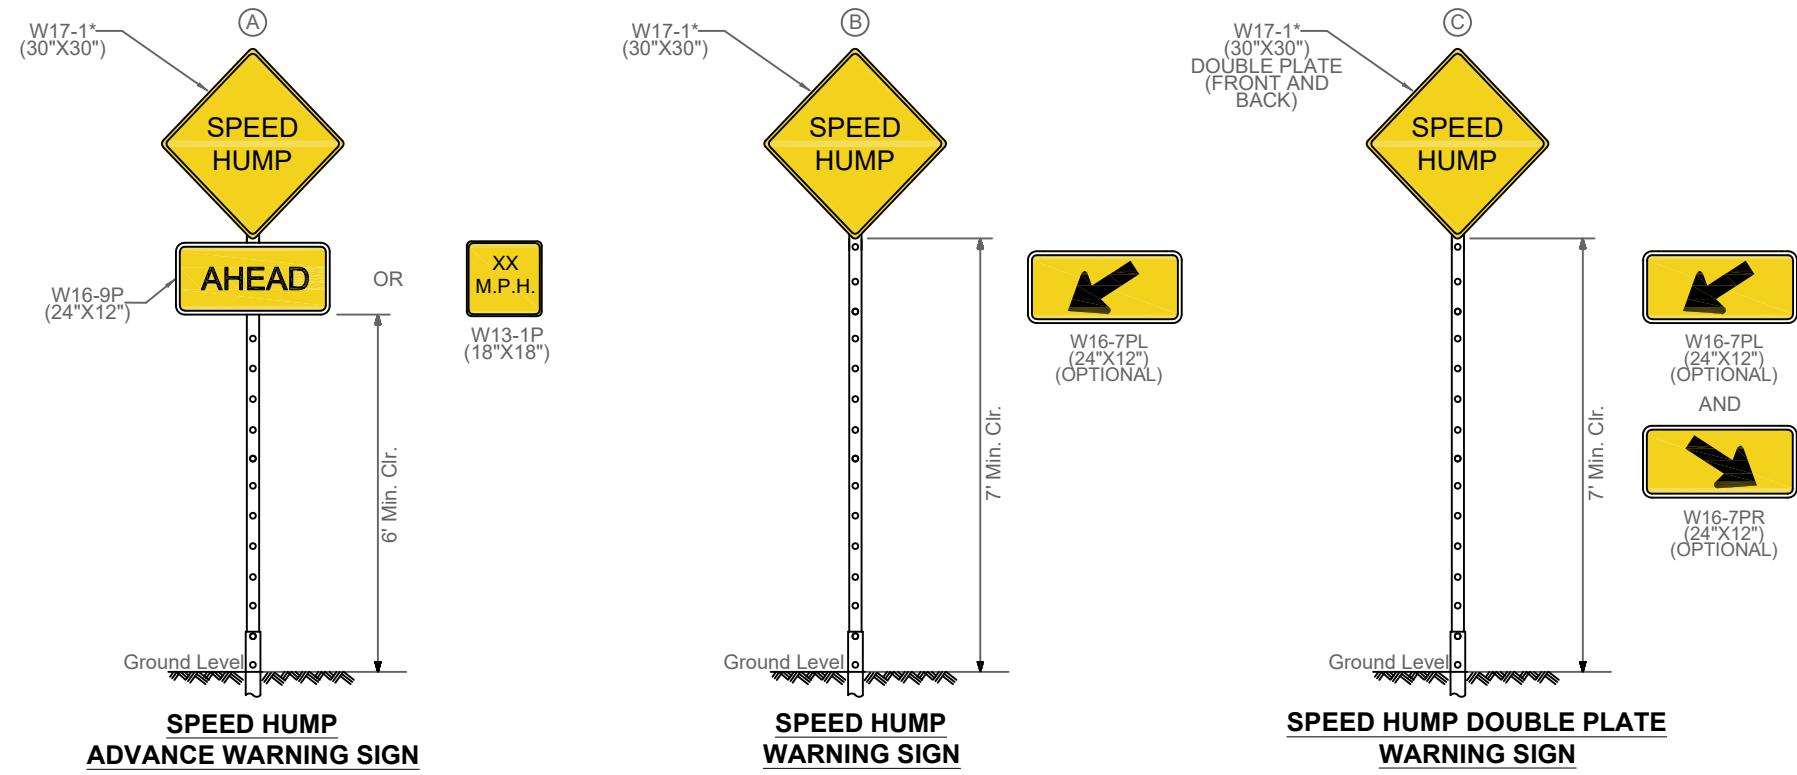


# SPEED HUMP WARNING SIGNS PER MUTCD FIGURE 2C-7

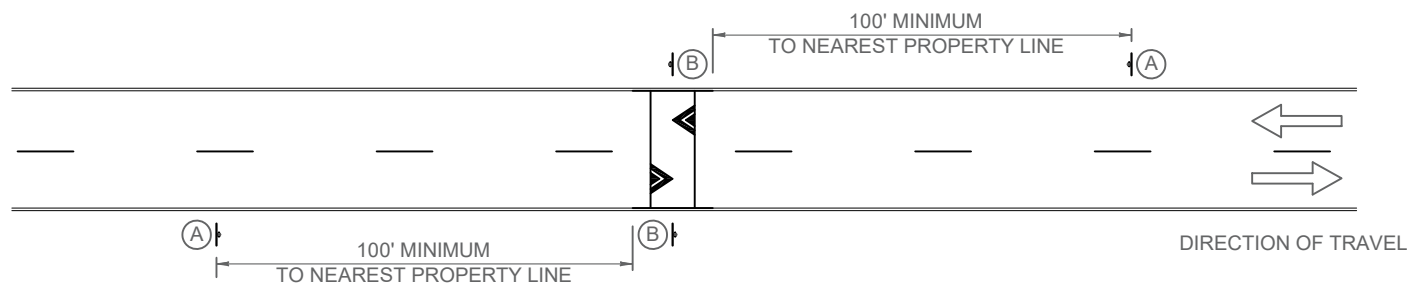


## SPEED HUMP - STANDARD




## SPEED TABLE - STANDARD

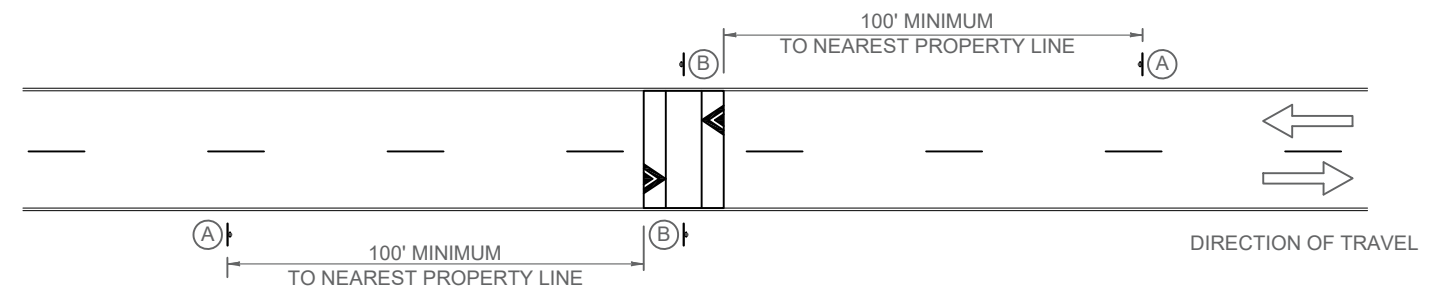

## SPEED HUMP - INTERSECTION

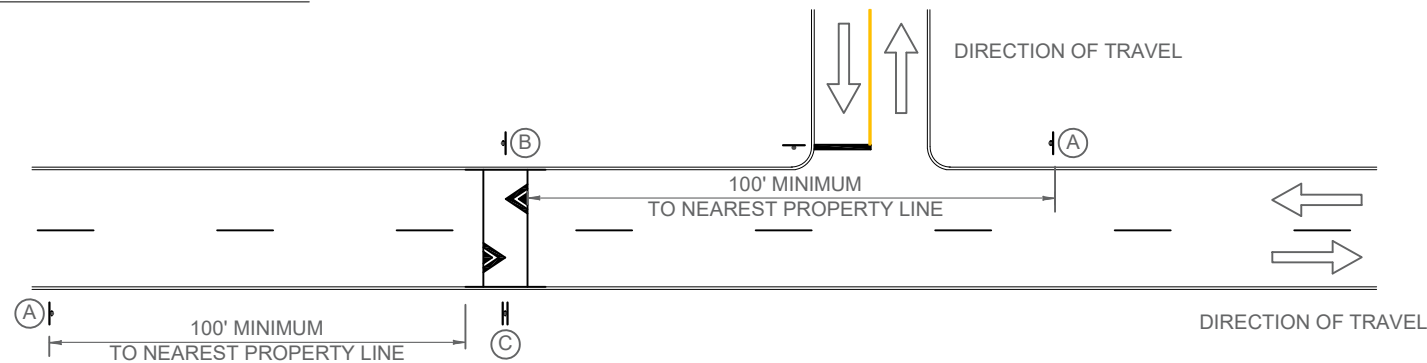

## SPEED TABLE - INTERSECTION

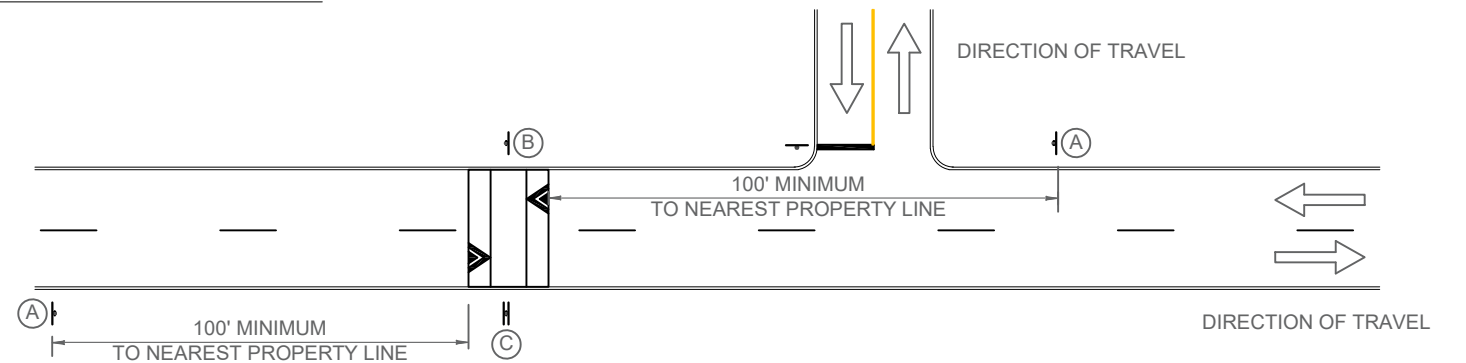

REVISIONS	
DATE	DESCRIPTION
11/25/2025	UPDATED SPEED HUMP/TABLE DIMENSIONS
12/16/2025	UPDATED NOTES



PUBLIC WORKS & ENVIRONMENTAL SERVICES DEPARTMENT  
TRAFFIC ENGINEERING DIVISION

DESIGN BY: LEI CAI, P.E., PTOE      SCALE: NTS  
DRAWN BY: STEPHON RAMOUTAR  
CHECKED BY: LEI CAI, P.E., PTOE

## SPEED HUMP/TABLE DETAILS AND SPECIFICATIONS