
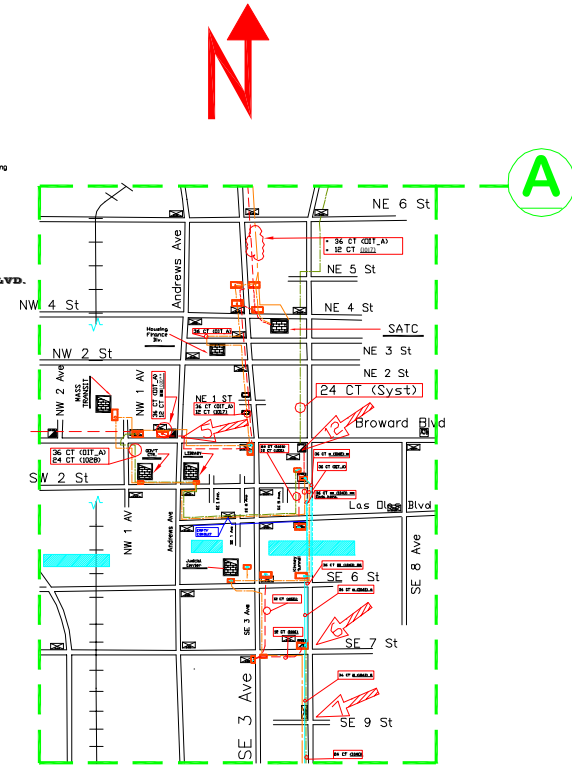


FIBER OPTIC CABLING

Updated: 6_17_2009

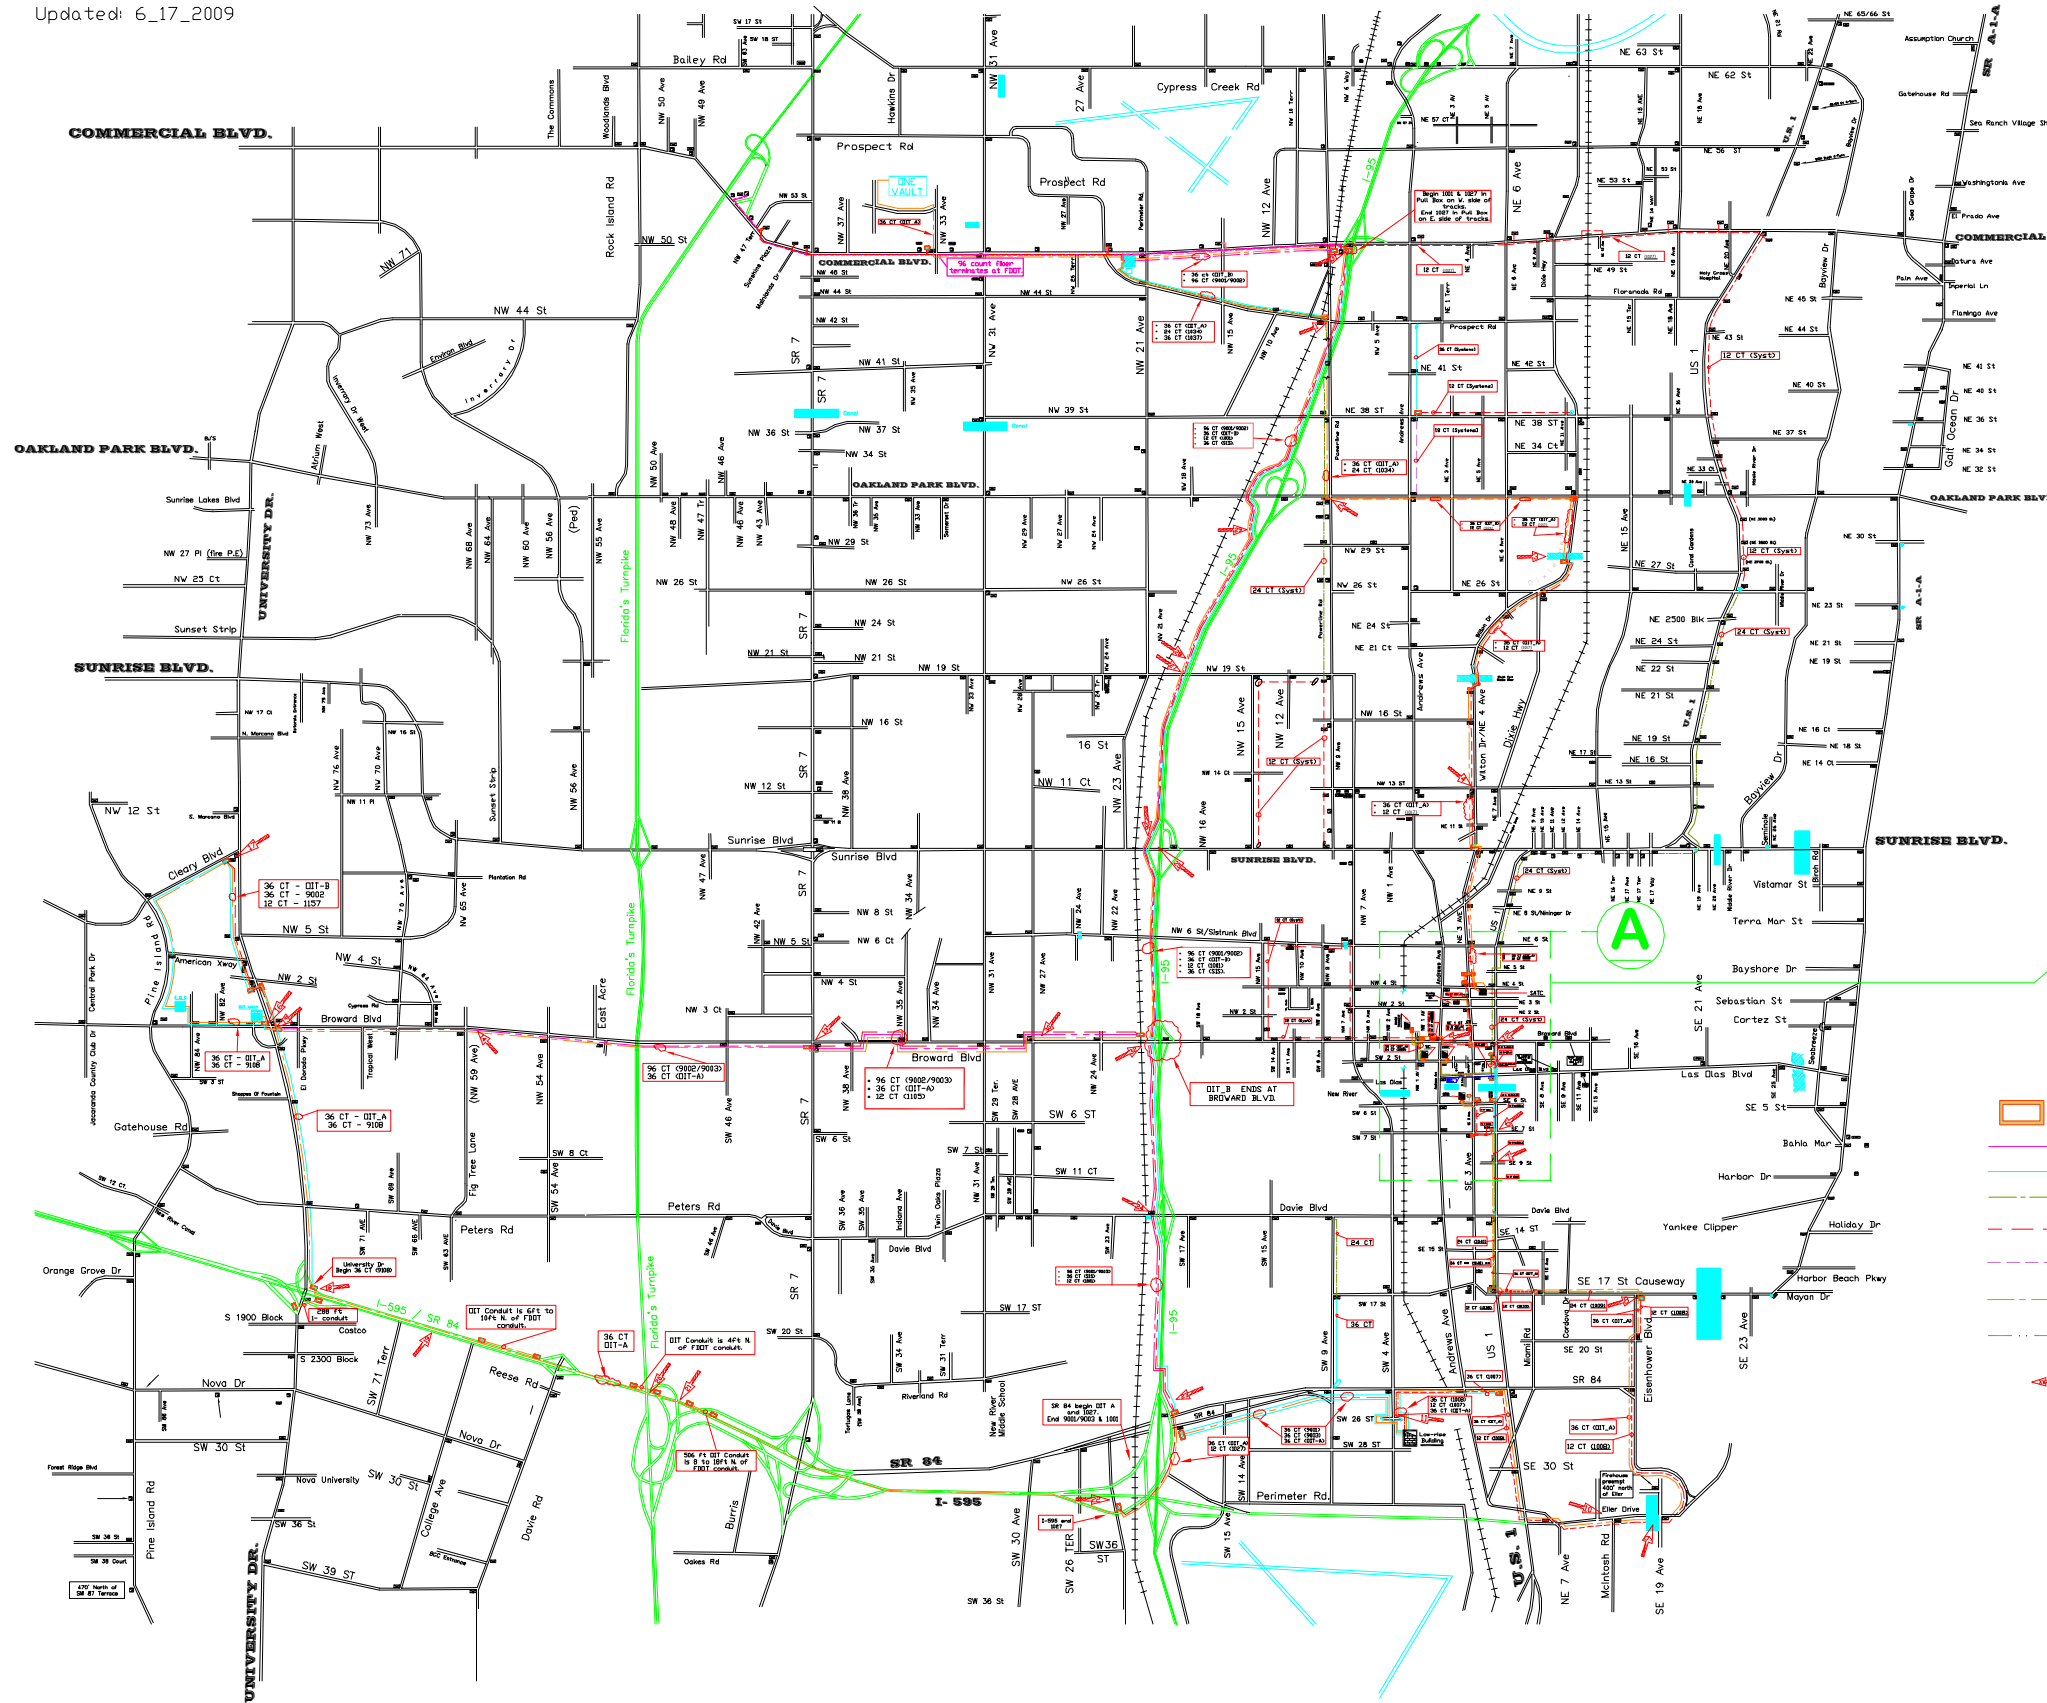

Map Legend

- Fiber Optic pull box.
- Systems Fiber Optic Cable, 96 count.
- Systems Fiber Optic Cable, 36 count.
- Systems Fiber Optic Cable, 24 count.
- Systems Fiber Optic Cable, 12 count.
- Systems Fiber Optic Cable, 18 count.
- DIT Fiber Optic Cable, 36 count.
- Shared FDOT/BCTED Fiber Optic Cable, 48 count.
- Fiber Splice

Fiber Splice Locations

