


TYPICAL SECTION


(THROUGHOUT CORRIDOR)

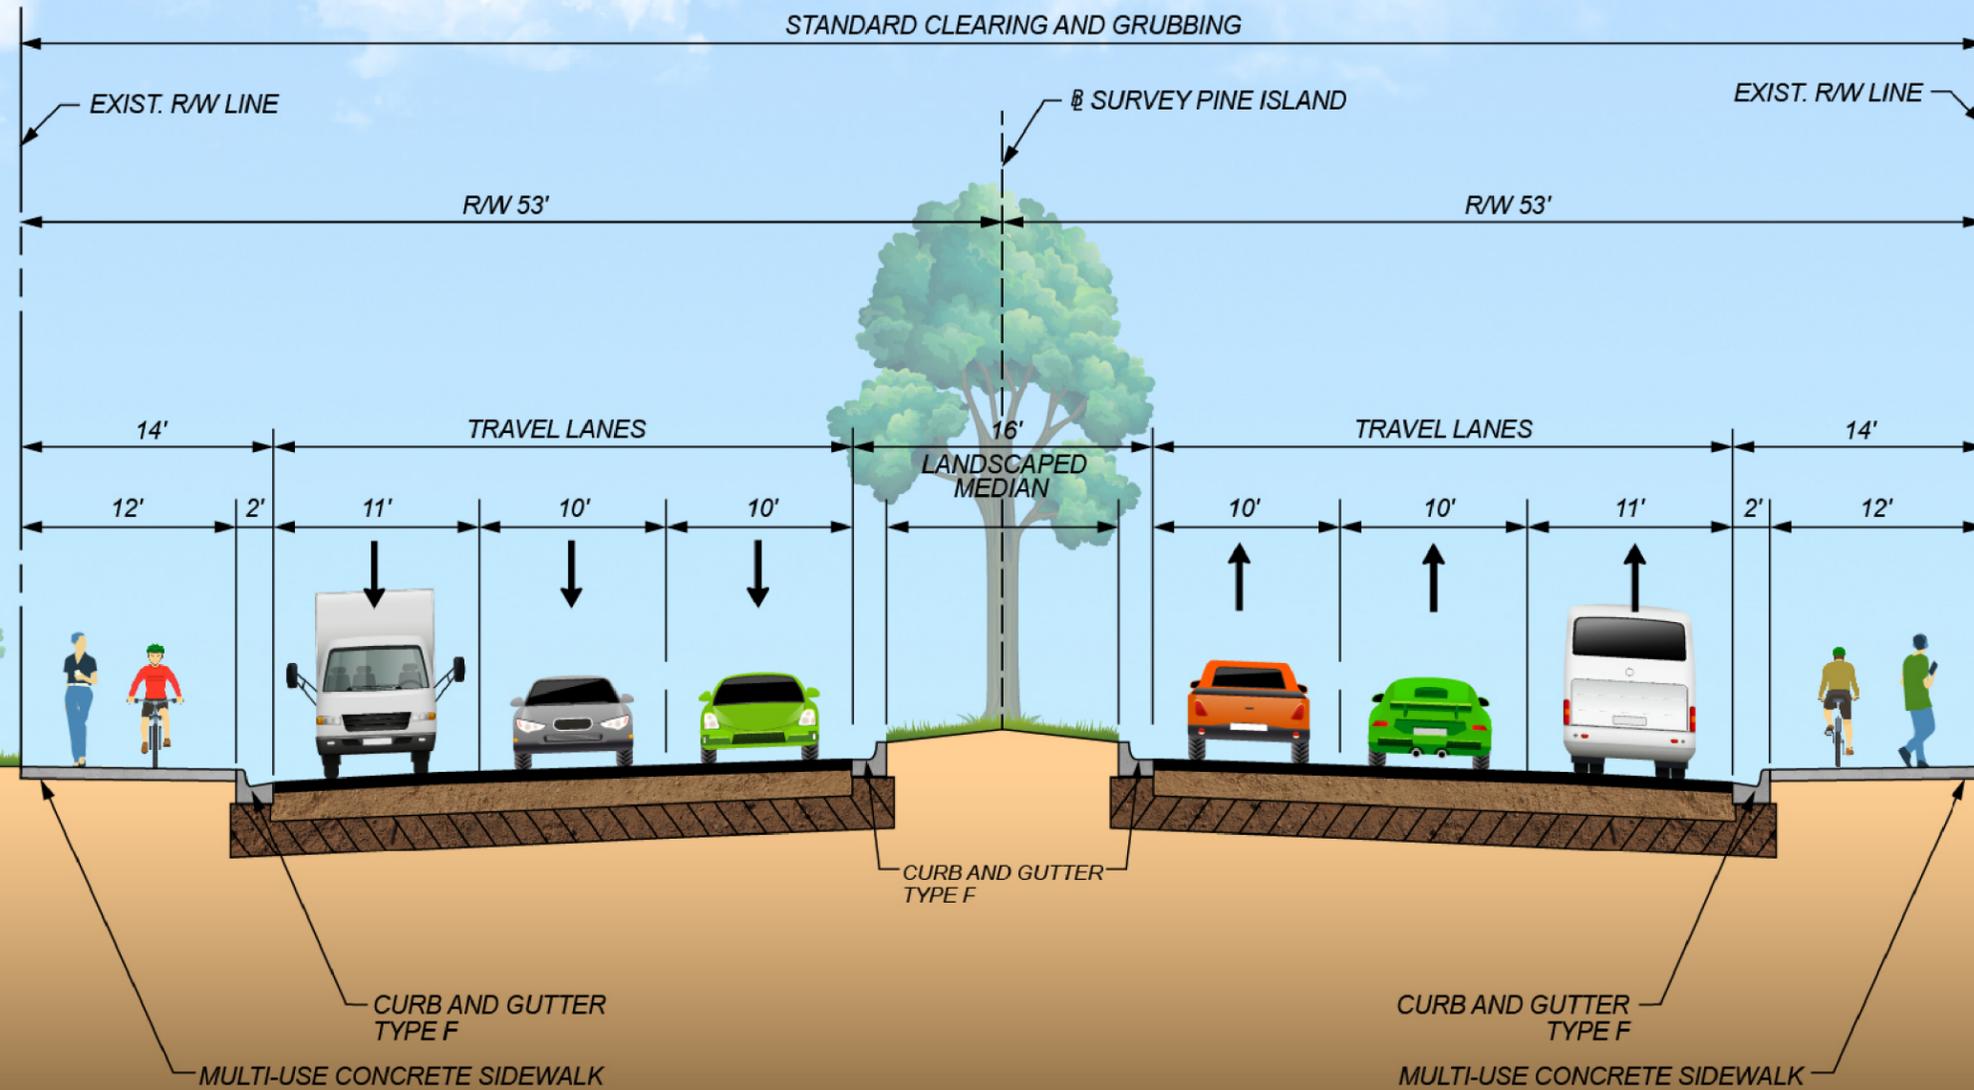

Design Speed 35 mph

TYPICAL SECTION

(NORTH OF COMMERCIAL BLVD)

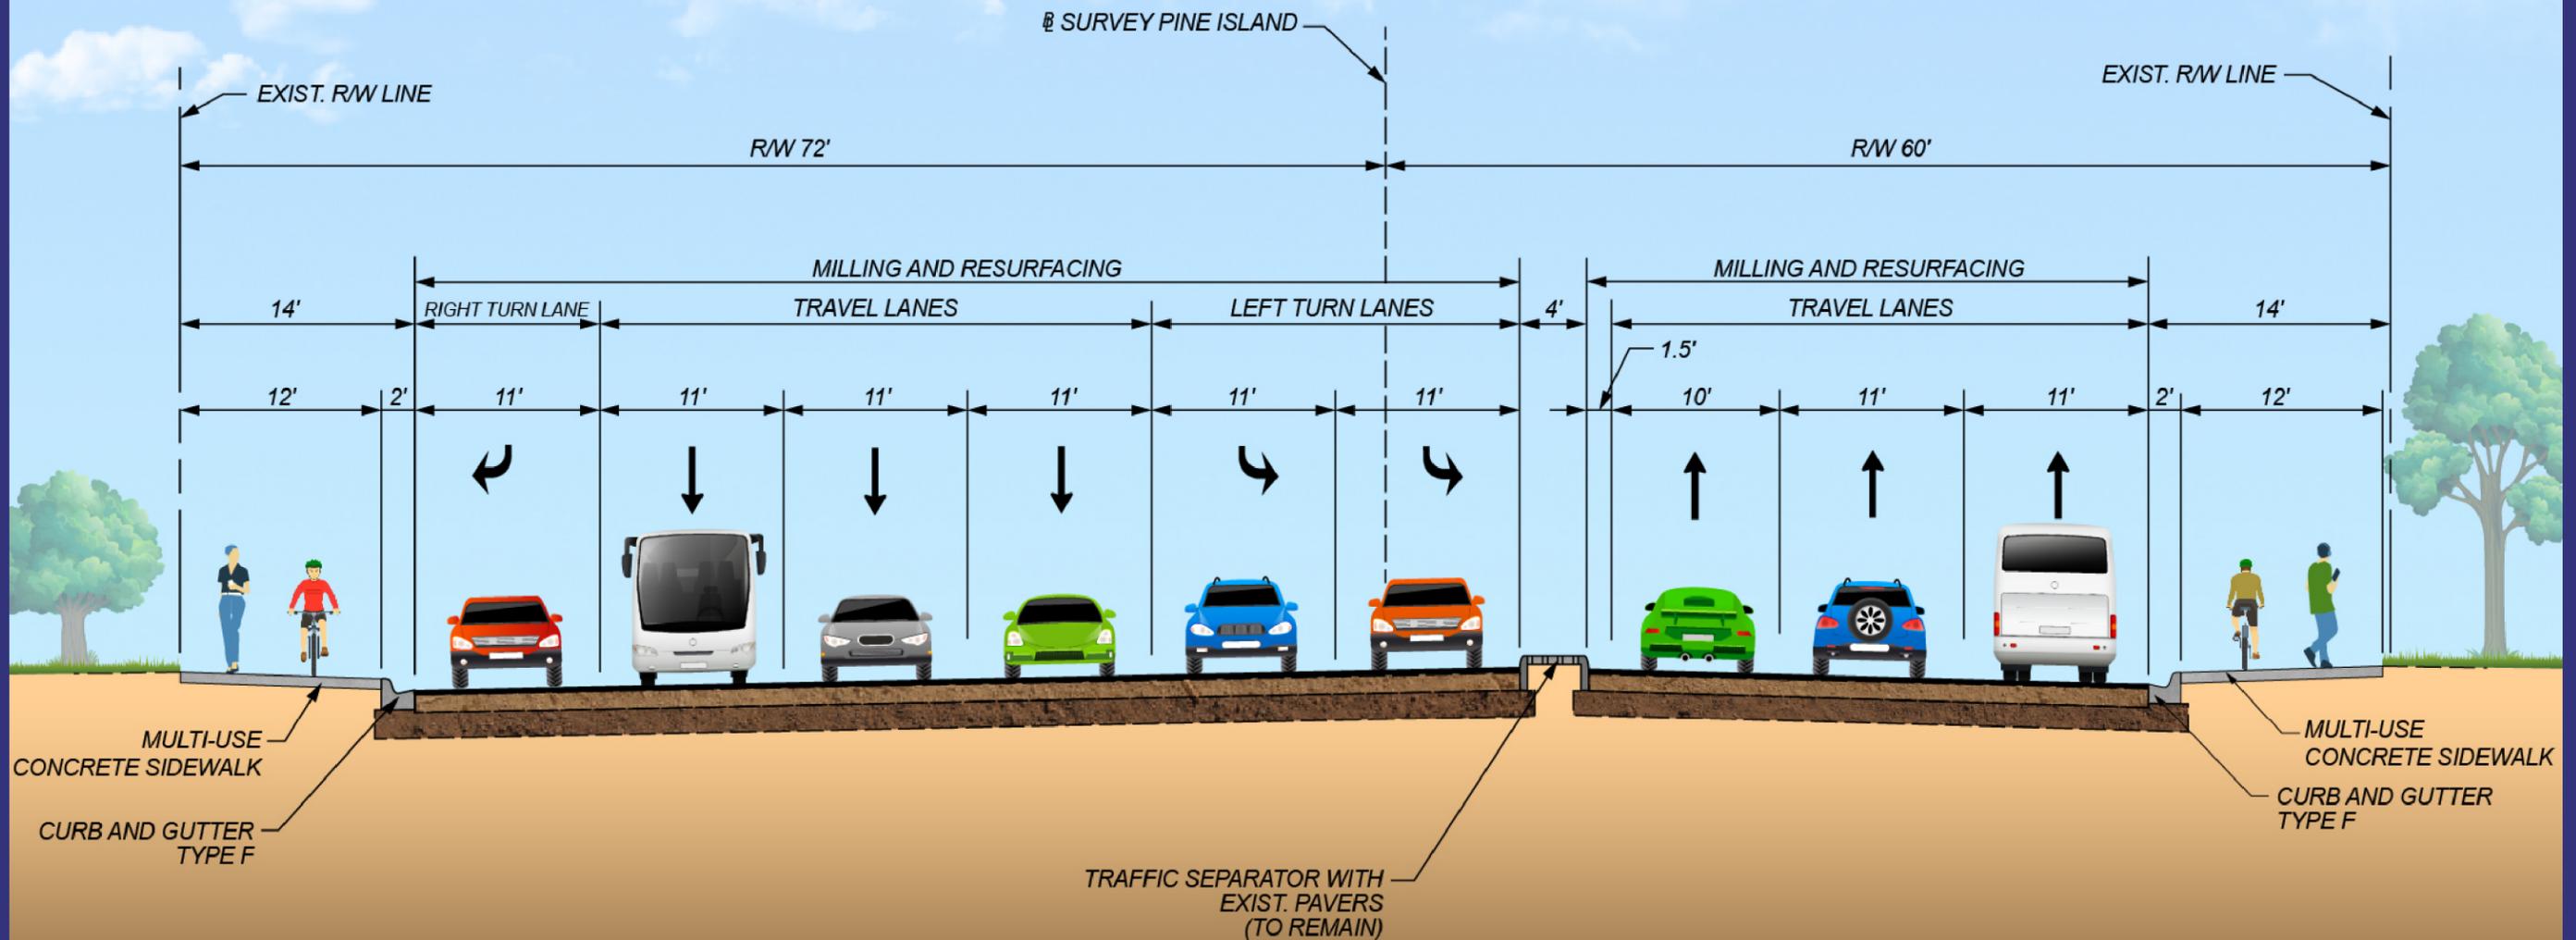

Design Speed 35 mph



PINE ISLAND ROAD
FROM COMMERCIAL BLVD TO MCNAB ROAD

